



956

123

40

458

876

40

101* 75 125 120 150 200 239* 100 75 125* 120

∅ 1200
IZ. 176 GO
wg proj. technol.



1106

120 140 100 150 100

458

100

150


100

120

140

100

120

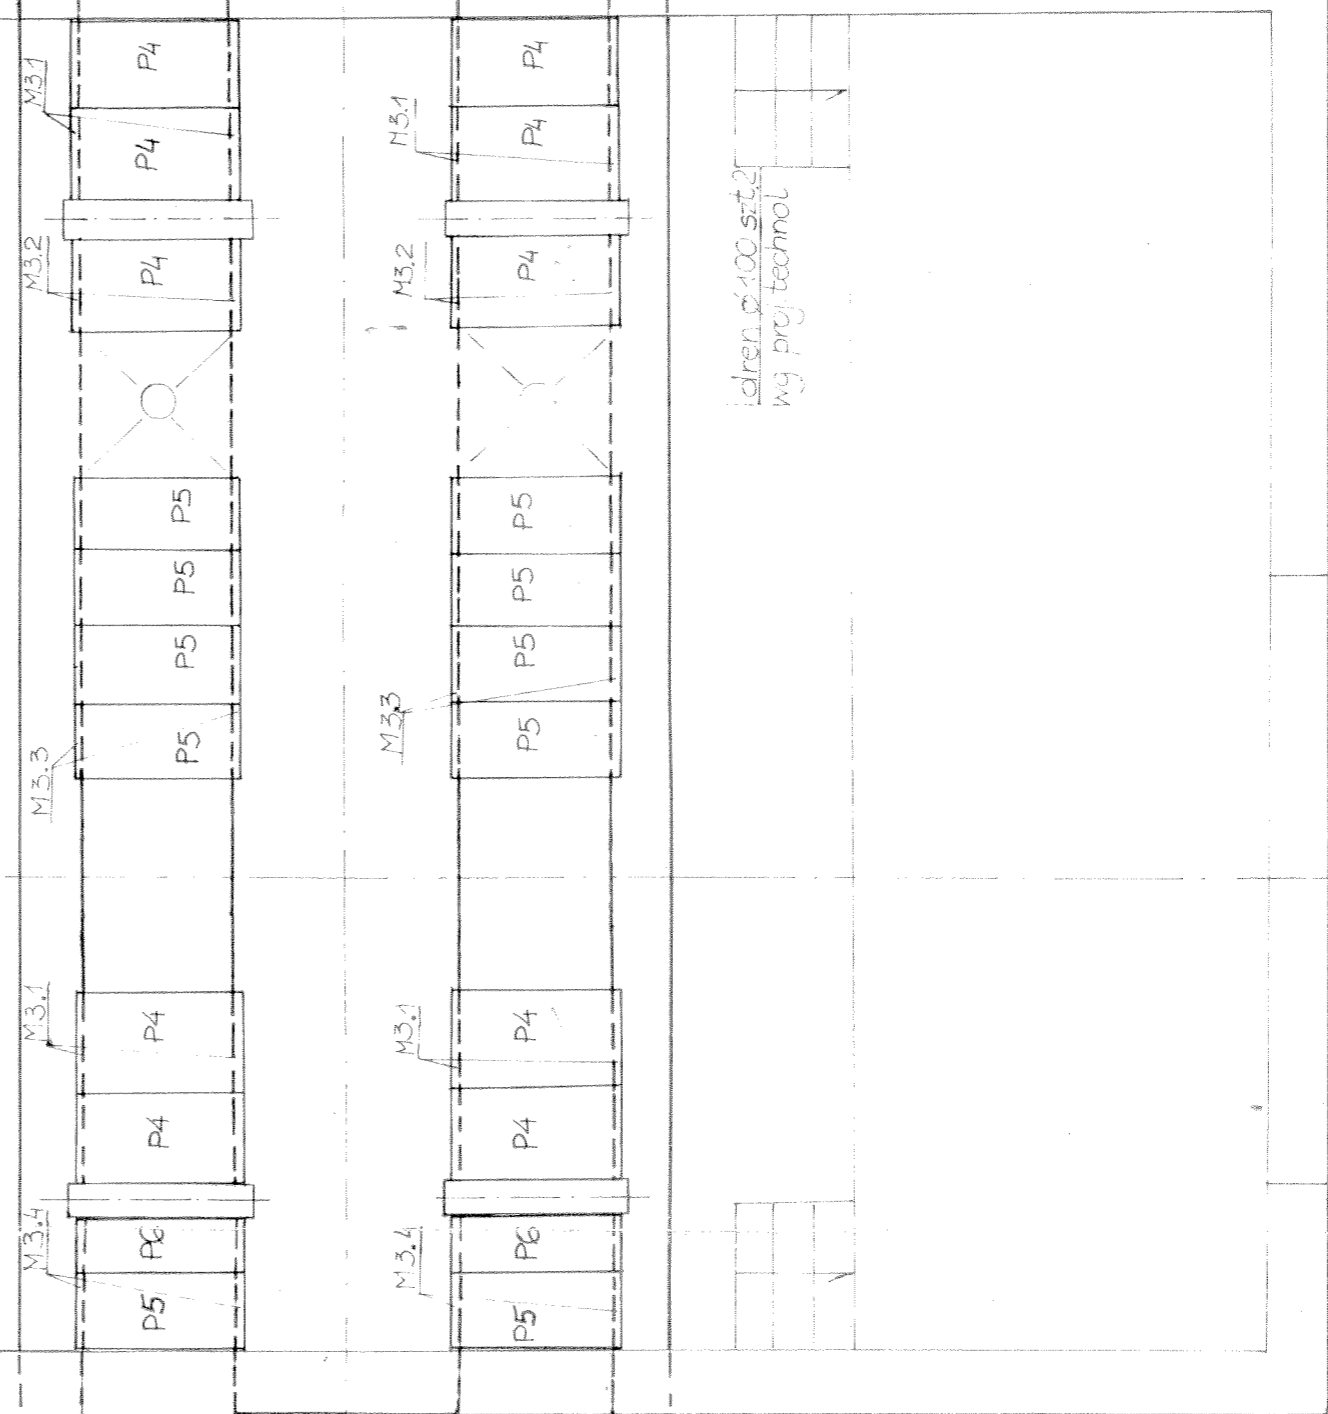

K3

Rura ∅ 300
wg proj. technol.
os rury 177,55

drzwi ∅ 100 szt. 2
wg proj. technol.